



PINE OAK HEIGHT  
SUBDIVISION  
P.B. 5 PG. 35

DATE: JULY 20, 2002  
SCALE: 1" = 50'  
SOURCE: D.B. 364 PG. 638  
TAX # 83-2-1  
JOB NO. 02039C  
REVISED DATE:

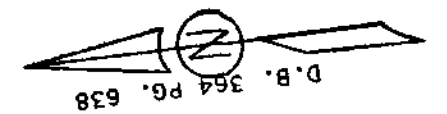

SINKLER LIVING TRUST  
INSTRUMENT # 010002675  
TAX NO. 83-2-8

REBECCA J. SMITH  
D.B. 831 PG. 435  
TAX NO. 74-1-14

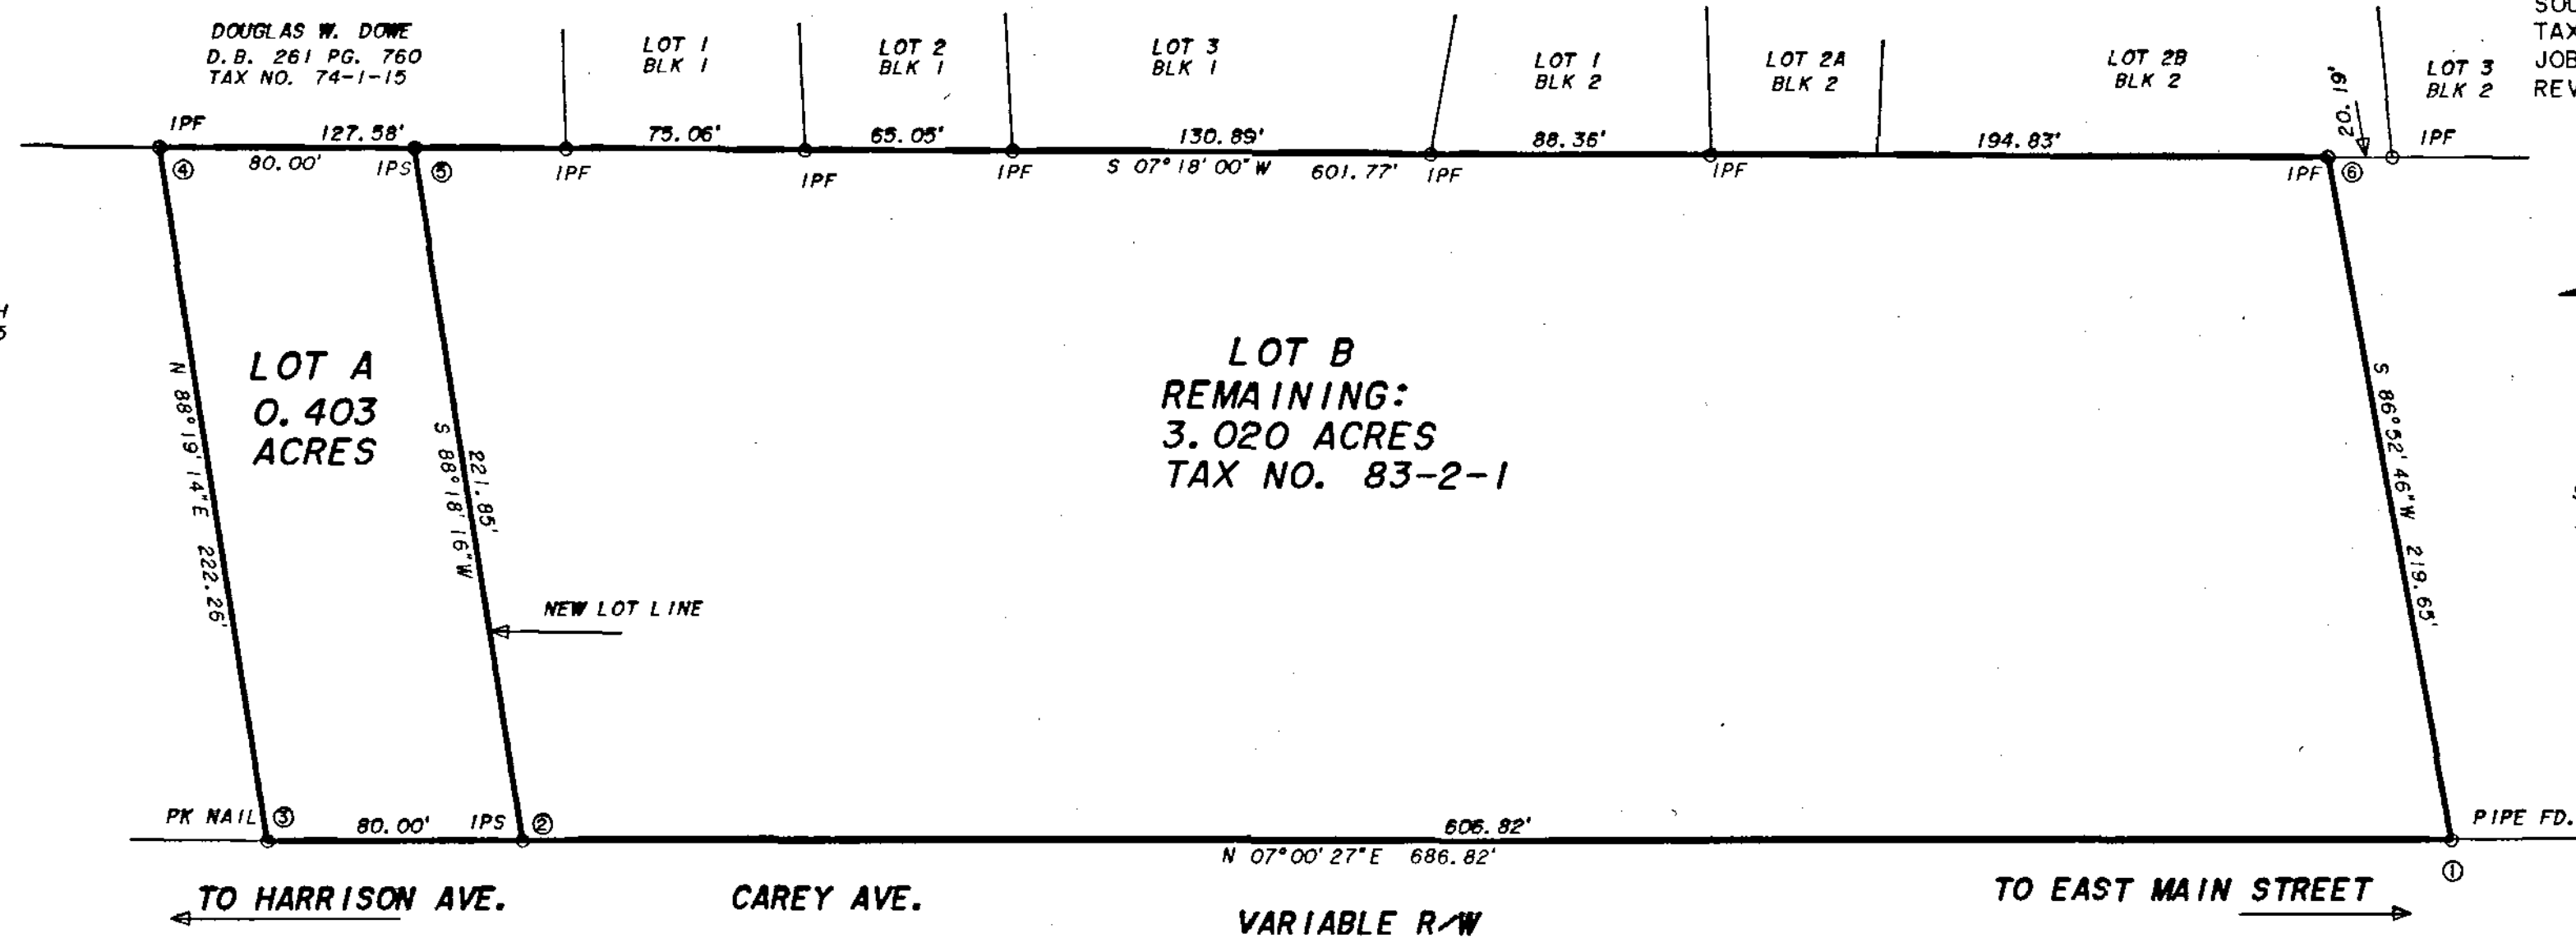

KNOW ALL MEN BY THESE PRESENTS TO WIT:  
THAT GARDNER SMITH, JOSEPH KYLE, ANTHONY WADE, IRVIN COOPER, KATHERINE DICKERSON, IVAN BREWER, STEVEN HELM, HARRY ARCHER, GEORGE VINEYARD, DENNIS TWINE, AND DARNELL GLOVER, TRUSTEES OF FIRST BAPTIST CHURCH, OF SALEM, VIRGINIA ARE THE OWNERS OF THE PROPERTY SHOWN HEREON CONTAINING 3.423 ACRES, BEING BOUNDED BY CORNERS 1, 2, 3, 4, 5, 6 TO 1, INCLUSIVE, AND BEING ALL OF THE PROPERTY CONVEYED TO SAID OWNERS BY DEED DATED AUGUST 30, 2001 AND RECORDED IN THE CLERK'S OFFICE OF THE CIRCUIT COURT OF THE CITY OF SALEM, VIRGINIA IN DEED BOOK 364 PAGE 638.  
THE SAID OWNERS HEREBY CERTIFY THAT THEY HAVE SUBDIVIDED THE PROPERTY SHOWN HEREON ENTIRELY OF THEIR OWN FREE WILL AND CONSENT AND IN ACCORDANCE WITH THEIR DESIRES AS REQUIRED BY SECTION 15.2-2240 THRU 15.2-2276 OF THE 1950 CODE OF VIRGINIA AS AMENDED TO DATE AND THE CITY OF SALEM SUBDIVISION ORDINANCE AS AMENDED TO DATE.

WITNESS THE SIGNATURE AND SEAL OF SAID OWNERS.

Gardner Smith Aug 02/02  
GARDNER SMITH, TRUSTEE DATE  
Joseph Kyle Aug 17/02  
JOSEPH KYLE, TRUSTEE DATE  
Anthony Wade Aug 17/02  
ANTHONY WADE, TRUSTEE DATE  
Irvin Cooper 8-17-02  
IRVIN COOPER, TRUSTEE DATE  
Katherine Dickerson 8-17-02  
KATHERINE DICKERSON, TRUSTEE DATE  
Ivan M. Brewer 8-20-02  
IVAN BREWER, TRUSTEE DATE  
Steven Helm 8-17-02  
STEVEN HELM, TRUSTEE DATE  
Harry Archer 8-20-2002  
HARRY ARCHER, TRUSTEE DATE  
George Vineyard 8-17-02  
GEORGE VINEYARD, TRUSTEE DATE  
Dennis Twine 8-17-02  
DENNIS TWINE, TRUSTEE DATE  
Darnell Glover 8-17-02  
DARNELL GLOVER, TRUSTEE DATE

STATE OF VIRGINIA

City of Salem  
Mary Katherine Shaffer, A NOTARY PUBLIC  
IN AND FOR THE AFORESAID STATE, DO HEREBY CERTIFY THAT GARDNER SMITH, JOSEPH KYLE, ANTHONY WADE, IRVIN COOPER, KATHERINE DICKERSON, IVAN BREWER, STEVEN HELM, HARRY ARCHER, GEORGE VINEYARD, DENNIS TWINE, AND DARNELL GLOVER, WHOSE NAMES ARE SIGNED TO THE FOREGOING WRITING, HAVE PERSONALLY APPEARED BEFORE ME AND ACKNOWLEDGED THE SAME IN MY AFORESAID JURISDICTION ON THIS 20 DAY OF AUGUST, 2002.

MY COMMISSION EXPIRES 8/31/04

Mary K Shaffer  
NOTARY PUBLIC

APPROVED:

James E. Talaferrro, Jr. 8/27/02  
JAMES E. TALAFERRRO, JR., P.E., S. EXECUTIVE SECRETARY DATE  
CITY OF SALEM PLANNING COMMISSION

Melvin B. Doughty 8/27/02  
MELVIN B. DOUGHTY, P.E. DATE  
CITY OF SALEM, VIRGINIA, CITY ENGINEER

IN THE CLERK'S OFFICE OF THE CIRCUIT COURT OF THE CITY OF SALEM, VIRGINIA THIS MAP WAS PRESENTED WITH THE CERTIFICATE OF ACKNOWLEDGEMENT THERETO ATTACHED, ADMITTED TO RECORD AT 2:34 O'CLOCK P. M. ON THIS 27 DAY OF August, 2002.


TESTE: CHANCE CRAWFORD  
CLERK

BY: Shirley L. Jones  
DEPUTY CLERK

NOTES:

1. THIS PLAT MAY BE SUBJECT TO INFORMATION WHICH MAY BE DISCLOSED BY A TITLE REPORT BY A LICENSED ATTORNEY.  
2. THE SUBJECT PROPERTY IS WITHIN THE LIMITS OF ZONE X AS SHOWN ON THE FEMA FLOOD INSURANCE RATE MAP. THIS DETERMINATION IS BASED ON SAID MAP AND HAS NOT BEEN VERIFIED BY ACTUAL FIELD ELEVATIONS.

POINT	NORTHING	EASTING
1	5004.886	3946.337
2	5607.171	4020.367
3	5686.574	4030.127
4	5693.087	4252.290
5	5613.736	4242.124
6	5016.844	4165.661

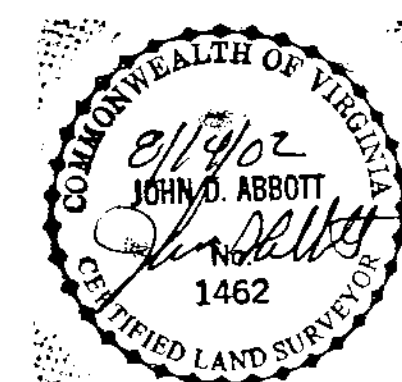

**SUBDIVISION PLAT FOR:**  
**TRUSTEES, FIRST BAPTIST CHURCH**  
**SALEM, VIRGINIA**  
**CREATING HEREON A 0.403 ACRE LOT A**  
**AND A 3.020 ACRE LOT B**  
**LOCATED ON**  
**CAREY AVENUE**  
**BY:**  
**JOHN D. ABBOTT, PE, CLS**  
**RT.1 BOX 534**  
**CATAWBA, VA. 24070**

